


Gîte / Guesthouse / Gastenverblijf - COCO

Vue en plan - floor plan - plattegrond

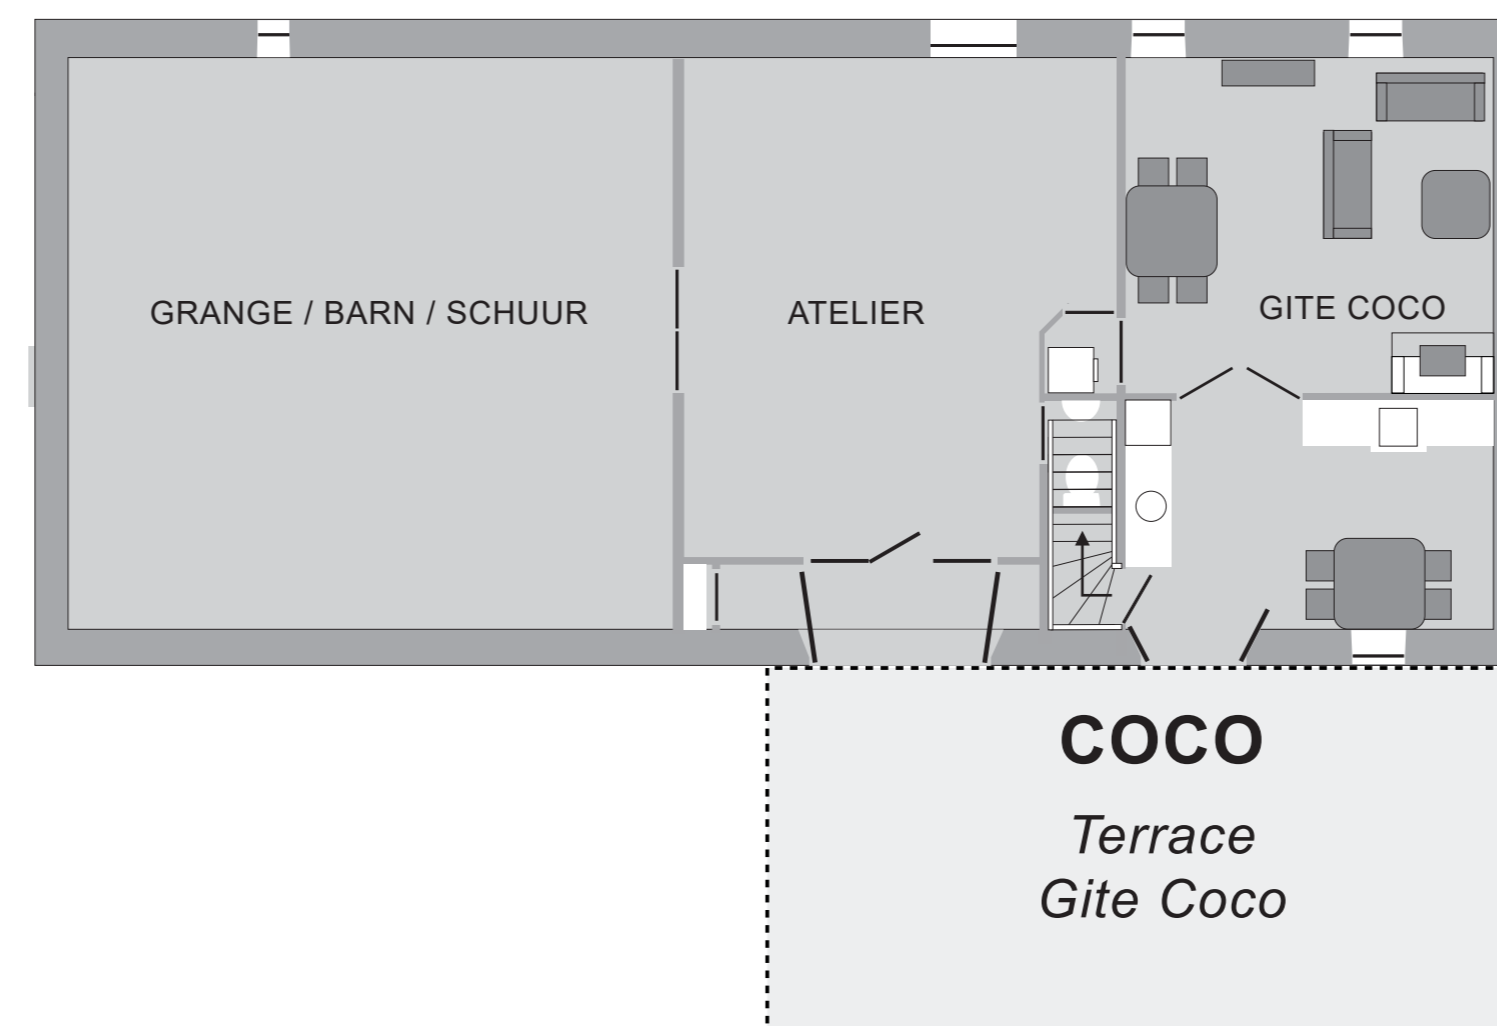

8



Echelle : 1:100

Domaine / Domein 'Le Teilhet'